



NOTES

1. All prints are the property of the architect and must be returned at the completion of the project.
2. All dimensions given must be cross checked by contractors before and during the works and any discrepancies noted are to be reported to the architect.
3. Do not scale the drawings.
4. This drawing contains proprietary information, and is the property of Michael Lake & Associates and may not be reproduced or distributed without the expressed written permission of Michael Lake & Associates
5. These drawings were prepared using the metric scale of measurement. The imperial dimensions shown are provided for comparison purposes only and must not be used in establishing dimensions for the project.

REVISION

DATE



FURNITURE SCHEDULE PLAN

SCALE: 3/16" = 1'-0"

FURNITURE SCHEDULE

TYPE	SHORT DESCRIPTION	STAFF	LONG DESCRIPTION	FINISH	SUPPLIER	QUANTITY	
A	INSPECTOR WORKSTATION & EXAM ROOM		1000x1200 L-shape Desk (Interchangeable Left and Right Return)	Beechwood		6	
B	CASHER CHAIR (STOOL)		CASHER CHAIR WITH ARMS	FABRIC: BLACK		3	
C	ACCENT TASK CHAIR	DATA ANALYZER SNR. SECRETARY EXAMINATION ROOM	Medium Back Mesh Chair w/Arms - Blue	FABRIC: BLUE		6	
D	HARVEST / COMMUNITY TABLE	INSPECTORS	RECTANGULAR HARVEST/COMMUNITY WORKTABLE 4 CHROMANETS W:120", D:48", H: 28"	WOOD LESS: WHITE OAK		1	
E	L-SHAPED MANAGER'S DESK	FLIGHT SAFETY MANAGER AVIATION & SECURITY MANAGER AIRWORTHINESS MANAGER AERODROMES & ANS MANAGER	2000x1200 Desk w/Cabinet	MEDIUM CHERRY OR SIMILAR		1 (2)	
F	OPEN OFFICE SPACE - 30" LATERAL FILING CABINET	AERODROMES & ANS (10) FLIGHT OPS, AIRWORTHINESS, CABIN SAFETY & AVIATION SECURITY (8)	3 Drawer Lateral Cabinet - Grey Dimensions: 40" W" x 25" D" x 15" H"	GREY		18	
G	EXAM ROOM - TASK CHAIRS WITH ARMS		Task Chair w/Arms	BLACK		4	
H	END TABLE - WAITING AREA	RECEPTION AREA WAITING AREA (OUTSIDE CONFERENCE ROOM)		BLACK		4	
I	4 DRAWER FILING CABINET (PPL UNIT)		ALREADY OWNED BY CLIENT	CLIENT SUPPLIED	CLIENT SUPPLIED	6	
J	WOODEN OPEN SHELF UNIT (OPERATIONS MANUALS) 48" W X 14" D X 16" OR 84" HIGH	FLIGHT SAFETY MANAGER (1) AVIATION & SECURITY MANAGER (1) AIRWORTHINESS MANAGER (1) AERODROMES & ANS MANAGER (1) AVIATION SECURITY INSPECTORS (2) CABIN SAFETY & NS INSPECTORS (1) ANS INSPECTORS (2)	ALREADY OWNED BY CLIENT	*TO BE REFURBISHED & RESPRAYED IN WHITE BLACK	CLIENT SUPPLIED	9	
K	LOCKER	EXAMINATION ROOM	2-Door Locker (Grey)	GREY		2	

TYPE	SHORT DESCRIPTION	STAFF	LONG DESCRIPTION	FINISH	SUPPLIER	QUANTITY	
L	BLACK VISITOR CHAIR	FLIGHT SAFETY MANAGER (2) OPERATIONS OFFICER (2) AVIATION & SECURITY MANAGER (2) AIRWORTHINESS MANAGER (2) AERODROMES & ANS MANAGER (2) DATA ANALYZER (1) SENIOR SECRETARY (1)	ALREADY OWNED BY CLIENT	CLIENT SUPPLIED	CLIENT SUPPLIED	12	
M	MID BACK CHAIR WITH ARMS	FLIGHT SAFETY MANAGER (1) OPERATIONS OFFICER (1) AVIATION & SECURITY MANAGER (1) AIRWORTHINESS MANAGER (1) AERODROMES & ANS MANAGER (1)	ALREADY OWNED BY CLIENT	CLIENT SUPPLIED	CLIENT SUPPLIED	5	
N	INSPECTOR TASK CHAIRS	FLIGHT OPS INSPECTORS (4) CABIN SAFETY & NS INSPECTORS (2) AVIATION & SECURITY INSPECTORS (4) AIRWORTHINESS INSPECTORS (4) ANS INSPECTORS (3) CNS INSPECTOR (1) AERODROMES INSPECTORS (3)	ALREADY OWNED BY CLIENT	CLIENT SUPPLIED	CLIENT SUPPLIED	21	
O	VISITOR CHAIR	FLIGHT OPS INSPECTORS (4) CABIN SAFETY & NS INSPECTORS (2) AVIATION & SECURITY INSPECTORS (4) AIRWORTHINESS INSPECTORS (4) ANS INSPECTORS (3) CNS INSPECTOR (1) AERODROMES INSPECTORS (3)	ALREADY OWNED BY CLIENT	CLIENT SUPPLIED	CLIENT SUPPLIED	21	
P	EXECUTIVE LEATHERETTE VISITOR CHAIR WITH WOODEN TRIM ON ARMS - DIRECTOR	FLIGHT SAFETY DIRECTOR	ALREADY OWNED BY CLIENT	CLIENT SUPPLIED	CLIENT SUPPLIED	3	
Q	EXECUTIVE DESK - DIRECTOR	FLIGHT SAFETY DIRECTOR	ALREADY OWNED BY CLIENT	CLIENT SUPPLIED	CLIENT SUPPLIED	1	
R	EXECUTIVE LEATHERETTE HIGH BACK CHAIR	FLIGHT SAFETY DIRECTOR	ALREADY OWNED BY CLIENT	CLIENT SUPPLIED	CLIENT SUPPLIED	1	
S	EXECUTIVE CREDENZA - DIRECTOR		ALREADY OWNED BY CLIENT	CLIENT SUPPLIED	CLIENT SUPPLIED	1	
T	RED MID BACK CHAIRS WITH ARMS	CONFERENCE ROOM	ALREADY OWNED BY CLIENT	CLIENT SUPPLIED	CLIENT SUPPLIED	10	
U	WOODEN BOAT SHAPED CONFERENCE TABLE	CONFERENCE ROOM	ALREADY OWNED BY CLIENT	*TO BE REFURBISHED & RESPRAYED IN MANDARIN STAIN	CLIENT SUPPLIED	1	
V	WAITING CHAIRS	RECEPTION AREA WAITING AREA (OUTSIDE CONFERENCE ROOM)	SLEIGH CHAIR WITH ARMS	RED		6	
W	FILE ROOM: STANDARD 4 DRAWER FILING CABINET 48" W X 14" D X 17" (TAKEN FROM EXISTING LIBRARY)	AERODROMES & ANS (10) FLIGHT OPS, AIRWORTHINESS, CABIN SAFETY & AVIATION SECURITY (8)	ALREADY OWNED BY CLIENT	CLIENT SUPPLIED	CLIENT SUPPLIED	8	
I	FREESTANDING PARTITION - GROUP OF 4 WITH GLASS	INSPECTORS	48" HIGH FREESTANDING PARTITION WITH 12" HIGH GLASS ON TOP	LAMINATE PANEL WITH TACKABLE SURFACE INSIDE		4	
II	FREESTANDING PARTITION - GROUP OF 3 WITH GLASS	DATA ANALYZER & SNR. SEC. AERODROMES INSPECTORS & AVIATION SECURITY INSPECTORS	48" HIGH FREESTANDING PARTITION WITH 12" HIGH GLASS ON TOP	LAMINATE PANEL WITH TACKABLE SURFACE INSIDE		3	
III	FREESTANDING PARTITION - GROUP OF 2 NO GLASS	EXAMINATION ROOM	48" HIGH FREESTANDING PARTITION	LAMINATE PANEL WITH TACKABLE SURFACE INSIDE		2	
IV	FREESTANDING PARTITION - GROUP OF 1 WITH GLASS	AERODROMES INSPECTOR 1	48" HIGH FREESTANDING PARTITION	LAMINATE PANEL WITH TACKABLE SURFACE INSIDE		1	

FOR TENDER

MLA
MICHAEL LAKE & ASSOCIATES LTD.

20 Hope Road , Kingston 10
Jamaica, West Indies
Tel: (876) 929-0640-2
Fax: (876) 926-7586
Email: mla@mla-jamaica.com

ACCOUNT TITLE

**JAMAICA CIVIL AVIATION
AUTHORITY
BLOCK A - FIRST FLOOR**

**FLIGHT SAFETY DEPARTMENT
4 WINCHESTER ROAD,
KINGSTON 10.**

SHEET TITLE

FURNITURE SCHEDULE

DRAWN BY

A.DIAZ

DATE

5/30/22

CHECKED BY

M. LAKE

SCALE

AS SHOWN


ACCOUNT NUMBER

18-04-01

DRAWING NUMBER

A-602


REVISIONS

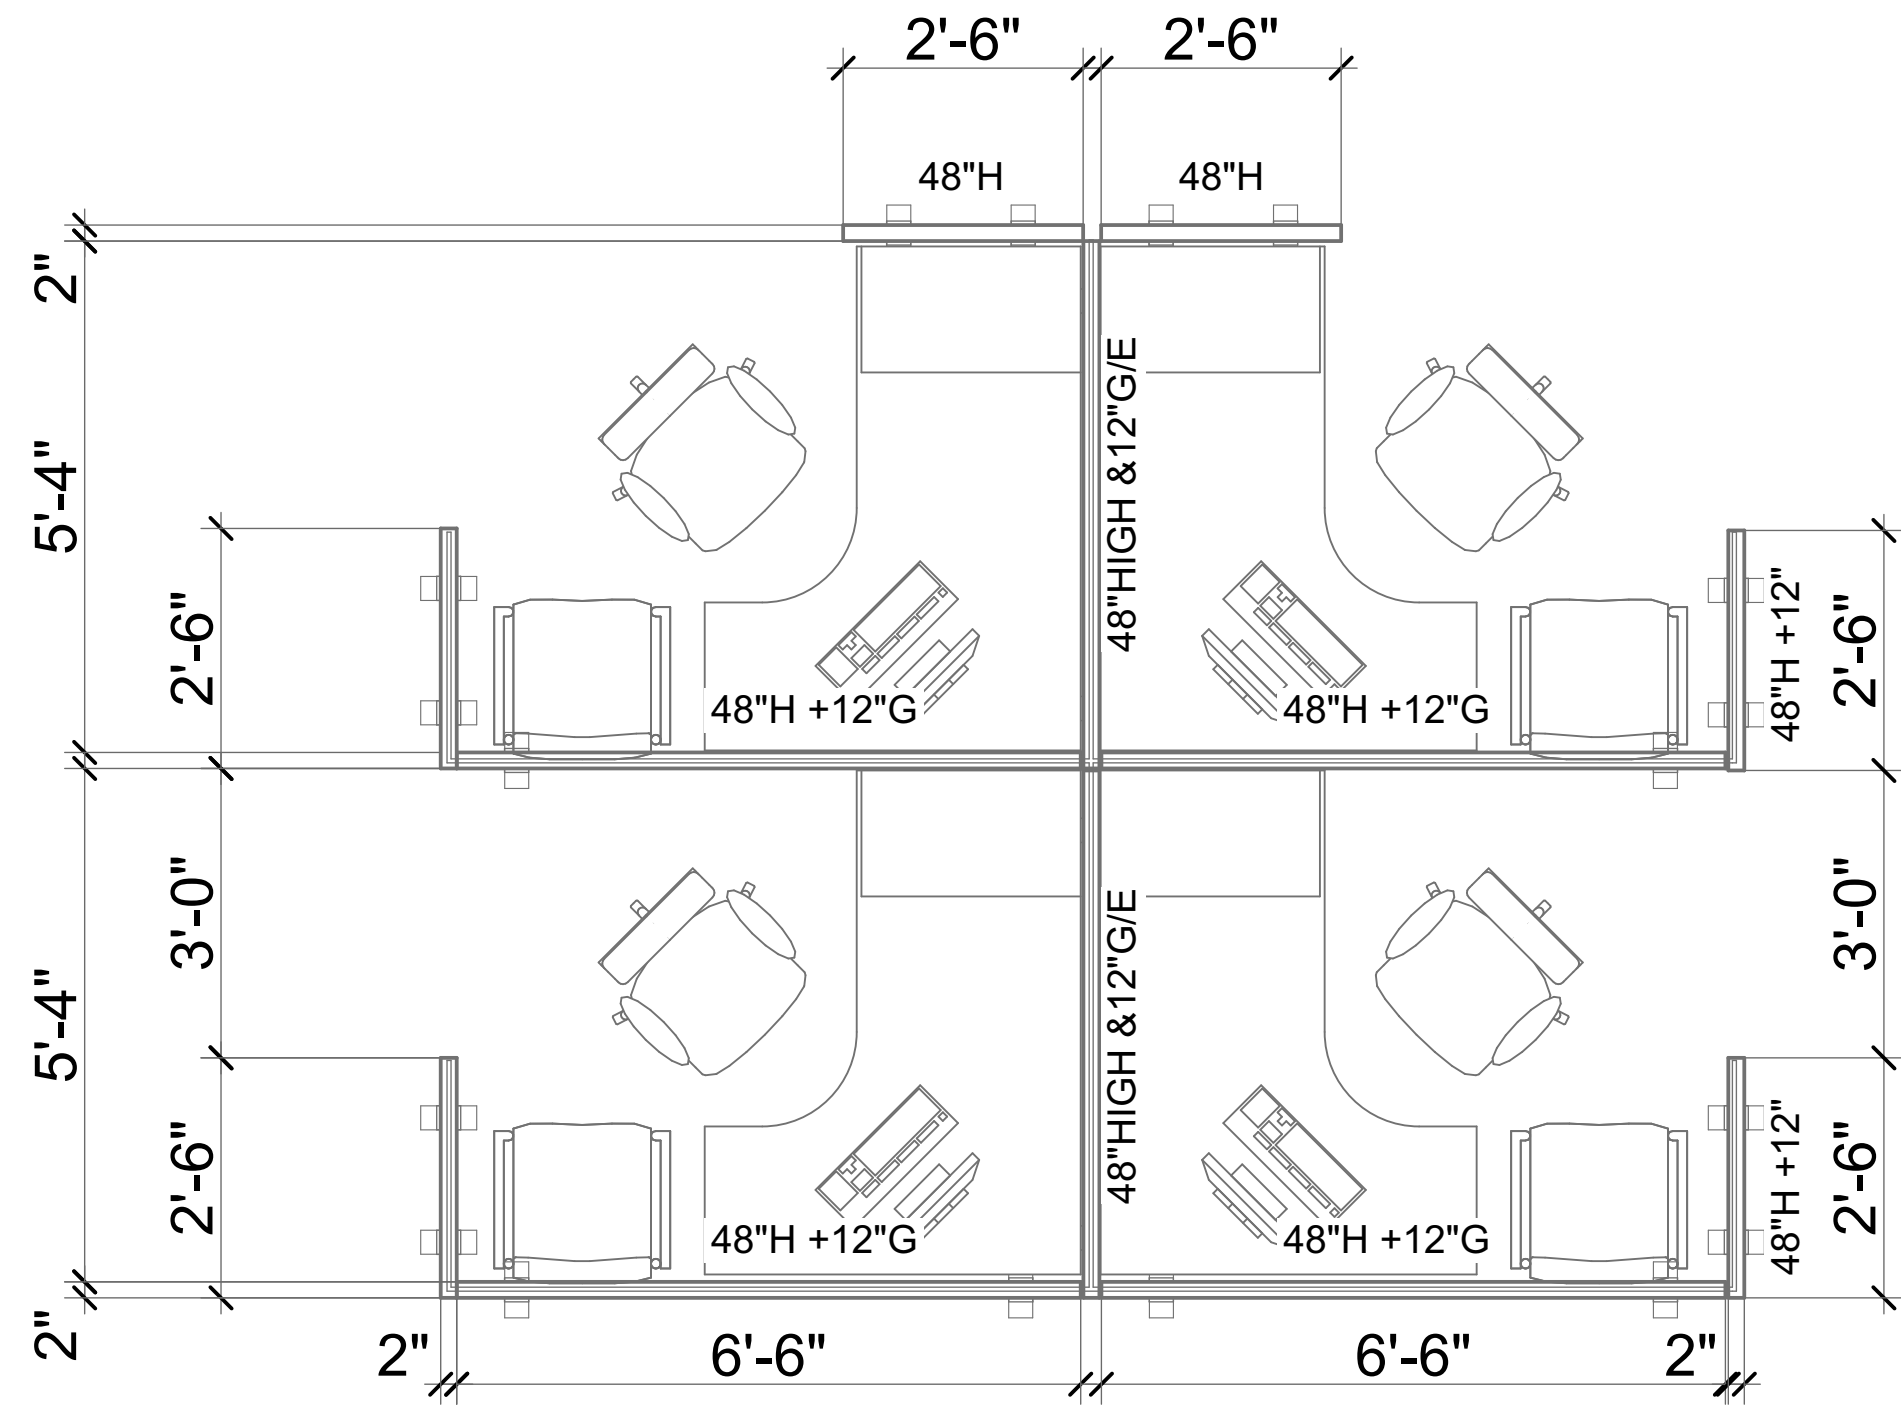


I PLAN - GROUP OF 4 (WITH GLASS)
SCALE: 1/2" = 1'-0"

4 NO. GROUPS REQUIRED

FOR: INSPECTORS

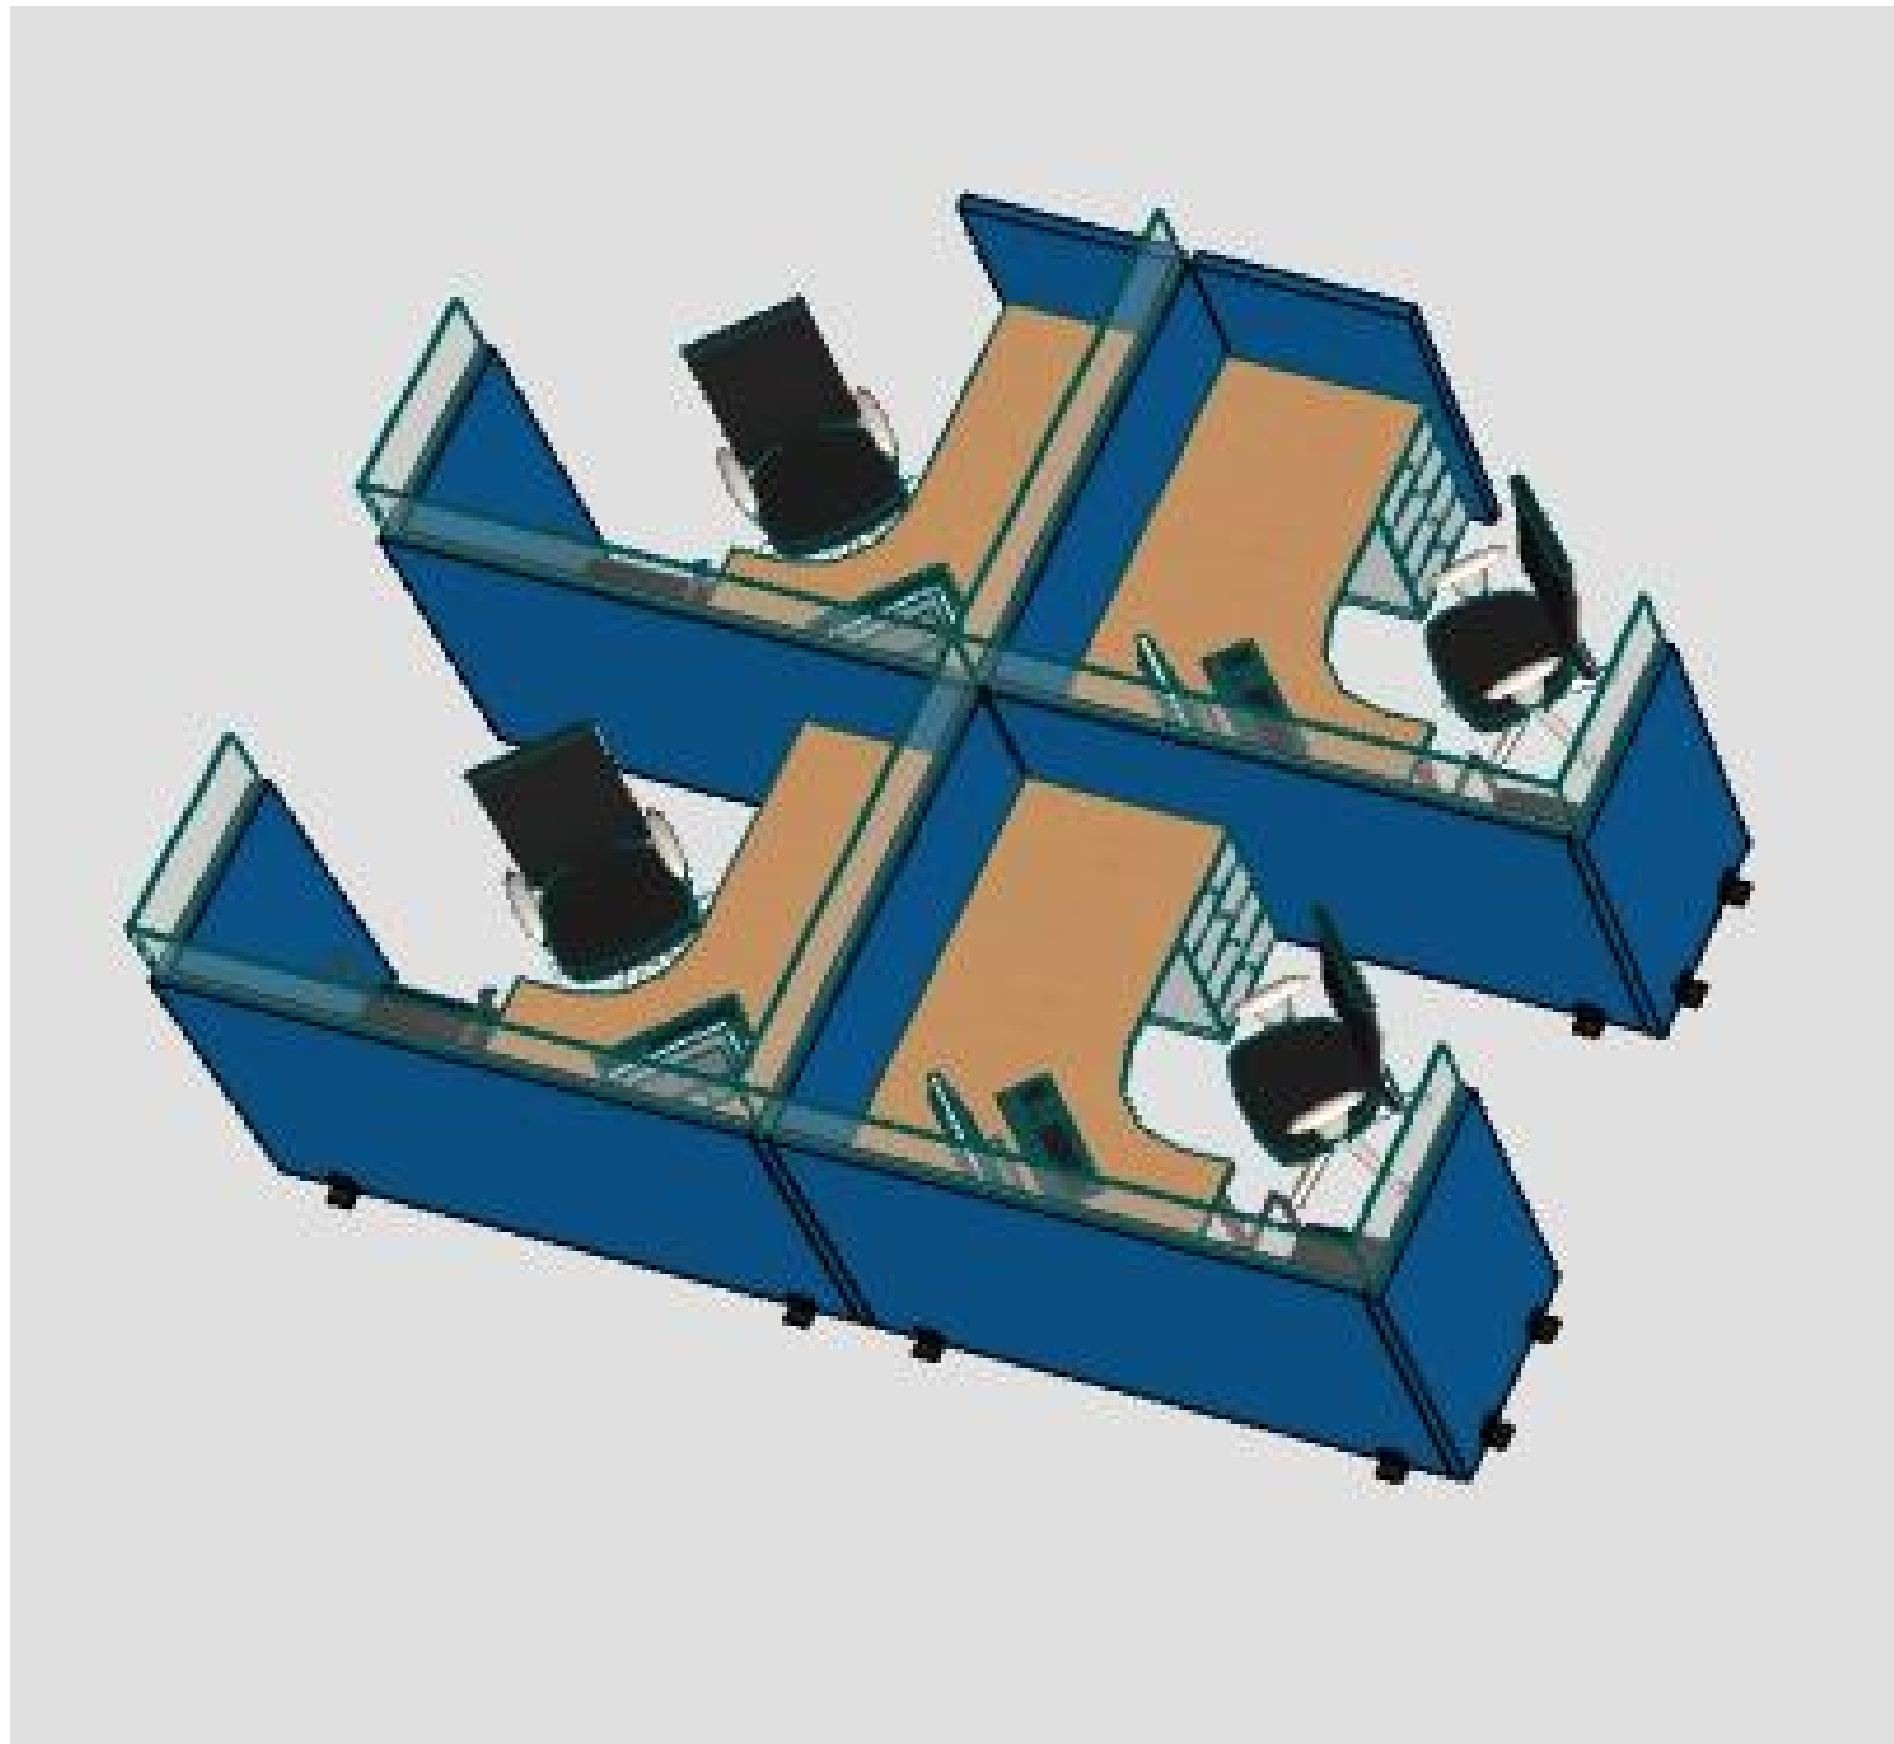


I GROUP OF 4
SCALE: 1:27.38

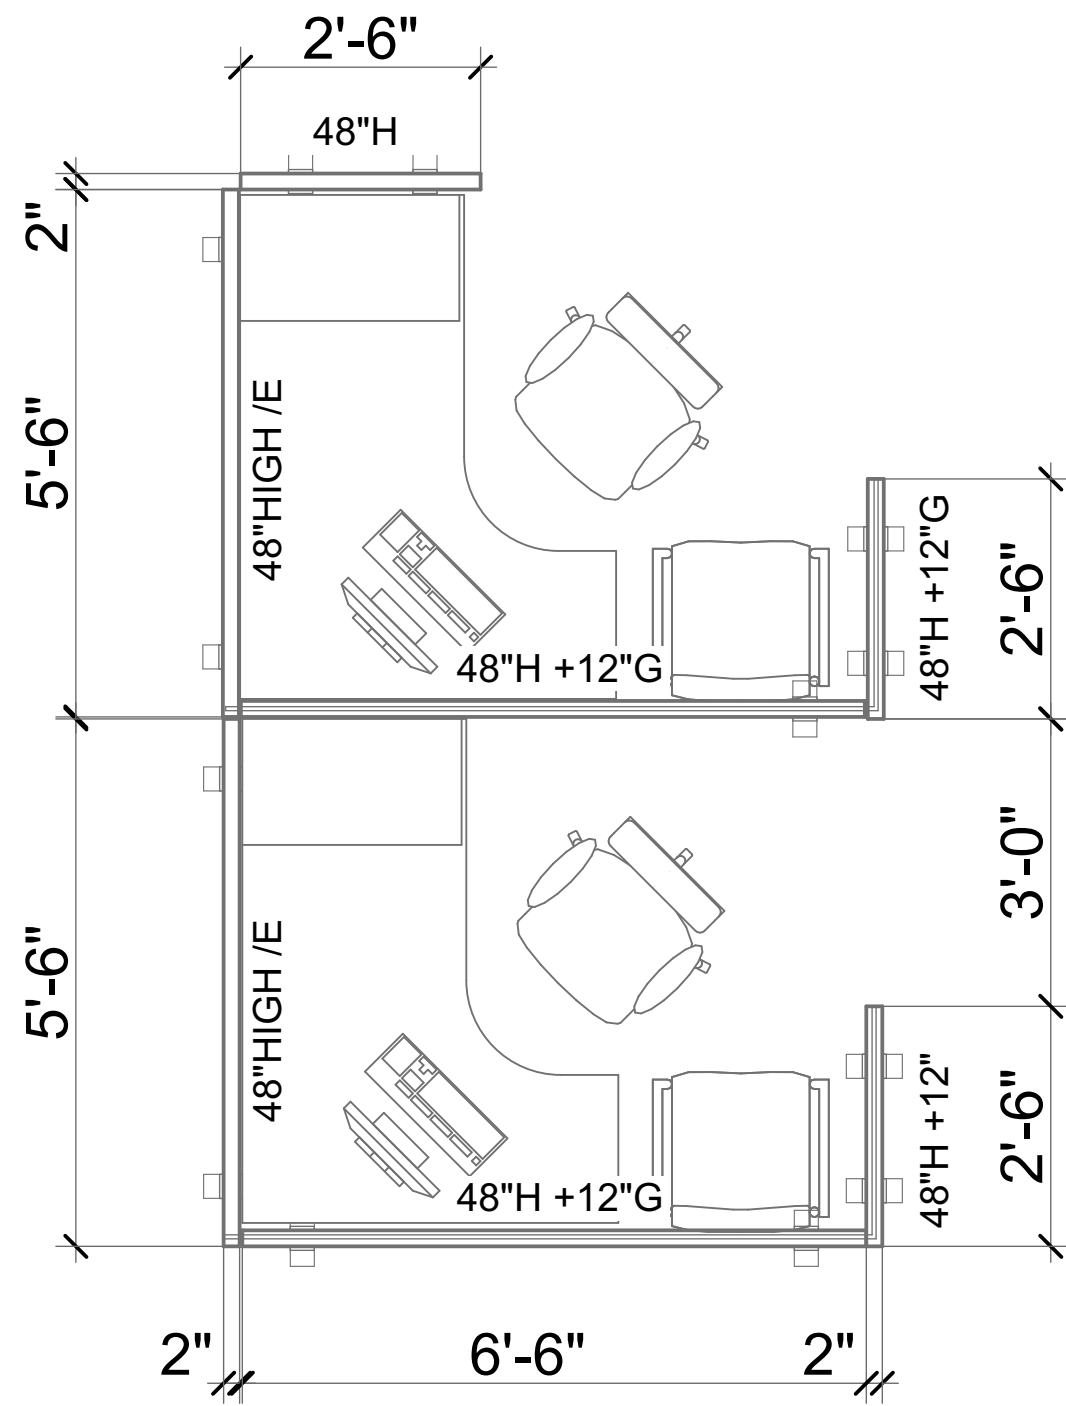


II PLAN - GROUP OF 2 (WITH GLASS)
SCALE: 1/2" = 1'-0"

3 NO. GROUPS REQUIRED

FOR: DATA ANALYZER & SNR. SEC.
AERODROMES INSPECTORS
AVIATION SECURITY INSPECTORS

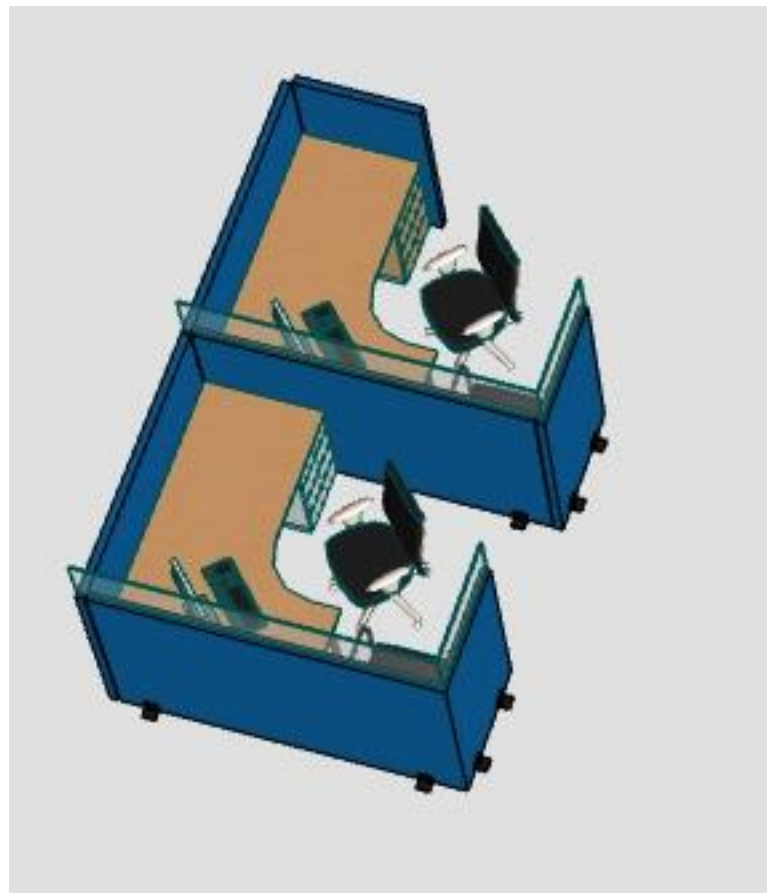


II GROUP OF 2
SCALE: 1/4" = 1'-0"

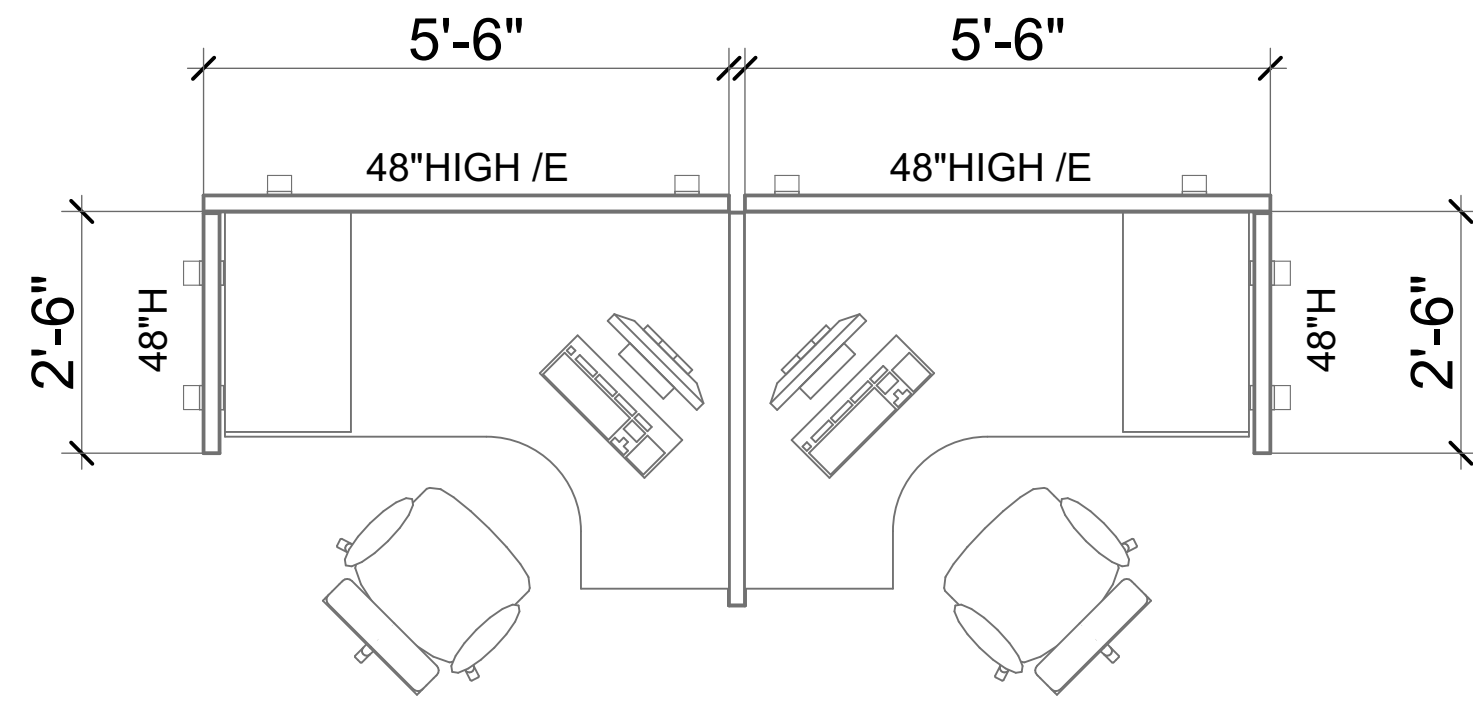

III PLAN - GROUP OF 2 (NO GLASS)
SCALE: 1/2" = 1'-0"




III GROUP OF 2 (NO GLASS)
SCALE: 1:49.45
2 NO. GROUPS REQUIRED
FOR: EXAMINATION ROOM

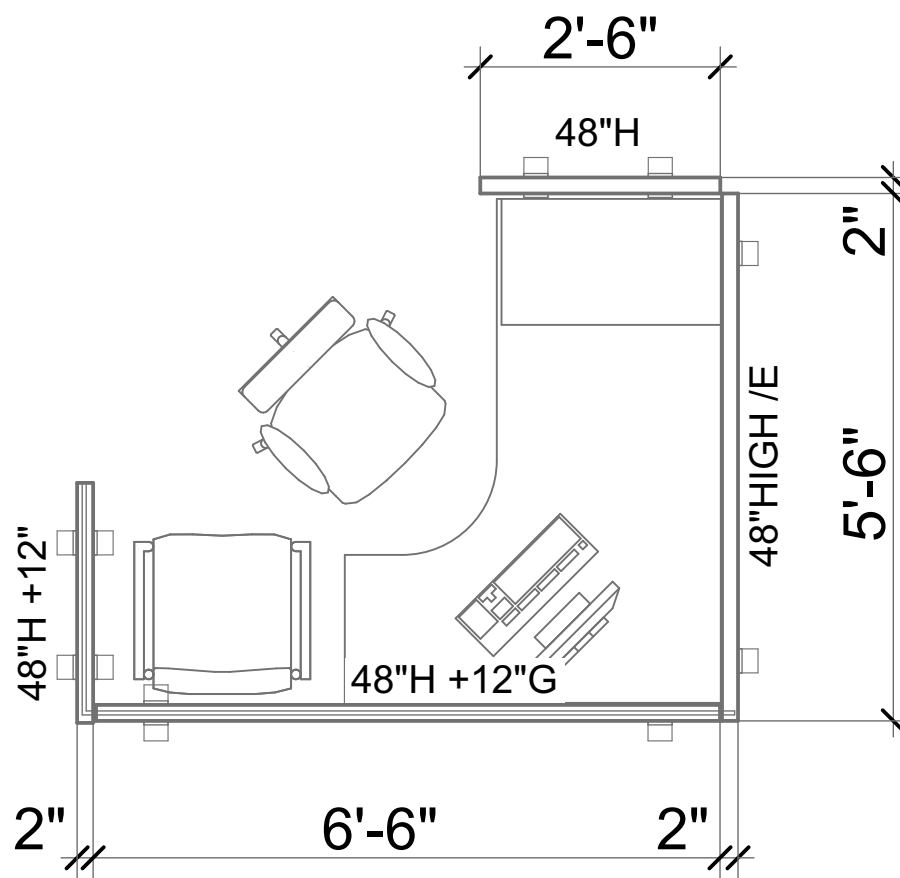

IV PLAN - GROUP OF 1 (WITH GLASS)
SCALE: 1/2" = 1'-0"

1 NO. GROUP REQUIRED
FOR: AERODROMES INSPECTOR

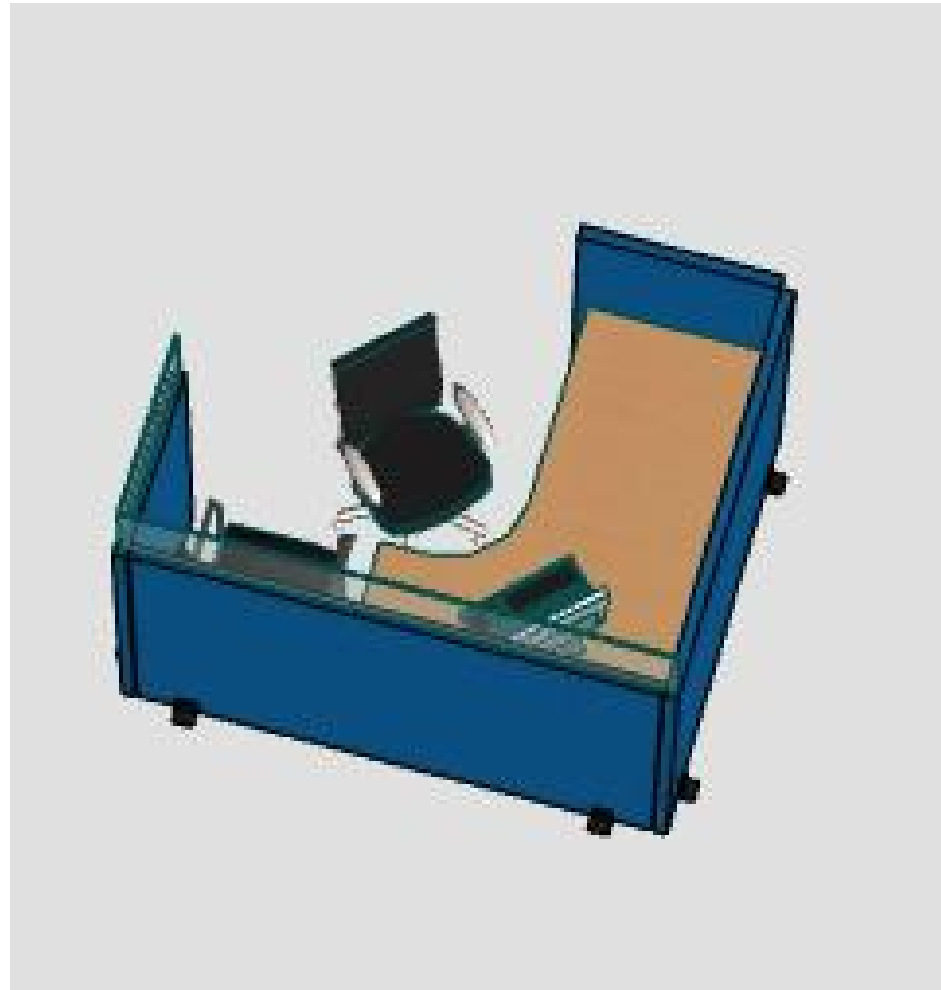

IV GROUP OF 1
SCALE: 1:32.80

- NOTE:
- THESE PARTITIONS ARE FREESTANDING PARTITIONS
 - DESKS QTYS. MEASURED AS SEPARATE LINE ITEM. REFER TO FURNITURE SCHEDULE SHEET A-602

- THIS SHEET IS TO BE USED FOR THE PURPOSES OF ESTIMATING FREESTANDING PARTITIONS ONLY
- FOR OVERALL LAYOUT REFER TO FURNITURE SCHEDULE SHEET A-602

SPECIFICATIONS:

- WIREMANAGEMENT RACEWAY
- PANELS TO HAVE LAMINATE FINISH WITH TACKABLE SURFACE ON THE INSIDE
- PARTITIONS ARE 48" HIGH WITH OR WITHOUT GLASS AS SHOWN.



NOTES

- All prints are the property of the architect and must be returned at the completion of the project.
- All dimensions given must be cross checked by contractors before and during the works and any discrepancies noted are to be reported to the architect.
- Do not scale the drawings.
- This drawing contains proprietary information, and is the property of Michael Lake & Associates and may not be reproduced or distributed without the expressed written permission of Michael Lake & Associates
- These drawings were prepared using the metric scale of measurement. The imperial dimensions shown are provided for comparison purposes only and must not be used in establishing dimensions for the project.

REVISION

DATE

FOR TENDER

MLA
MICHAEL LAKE & ASSOCIATES LTD.

20 Hope Road , Kingston 10
Jamaica, West Indies
Tel: (876) 929-0640-2
Fax: (876) 926-7598
Email: mla@mla.com.jm

ACCOUNT TITLE

JAMAICA CIVIL AVIATION
AUTHORITY
BLOCK A - FIRST FLOOR

FLIGHT SAFETY DEPARTMENT
4 WINCHESTER ROAD,
KINGSTON 10.

SHEET TITLE

FREESTANDING PARTITION
SCHEDULE

DRAWN BY A.DIAZ	DATE 5/30/22
CHECKED BY M. LAKE	SCALE AS SHOWN
ACCOUNT NUMBER 18-04-01	DRAWING NUMBER A-606